


Solar Mosa 3000mm*4000mm*2405mm

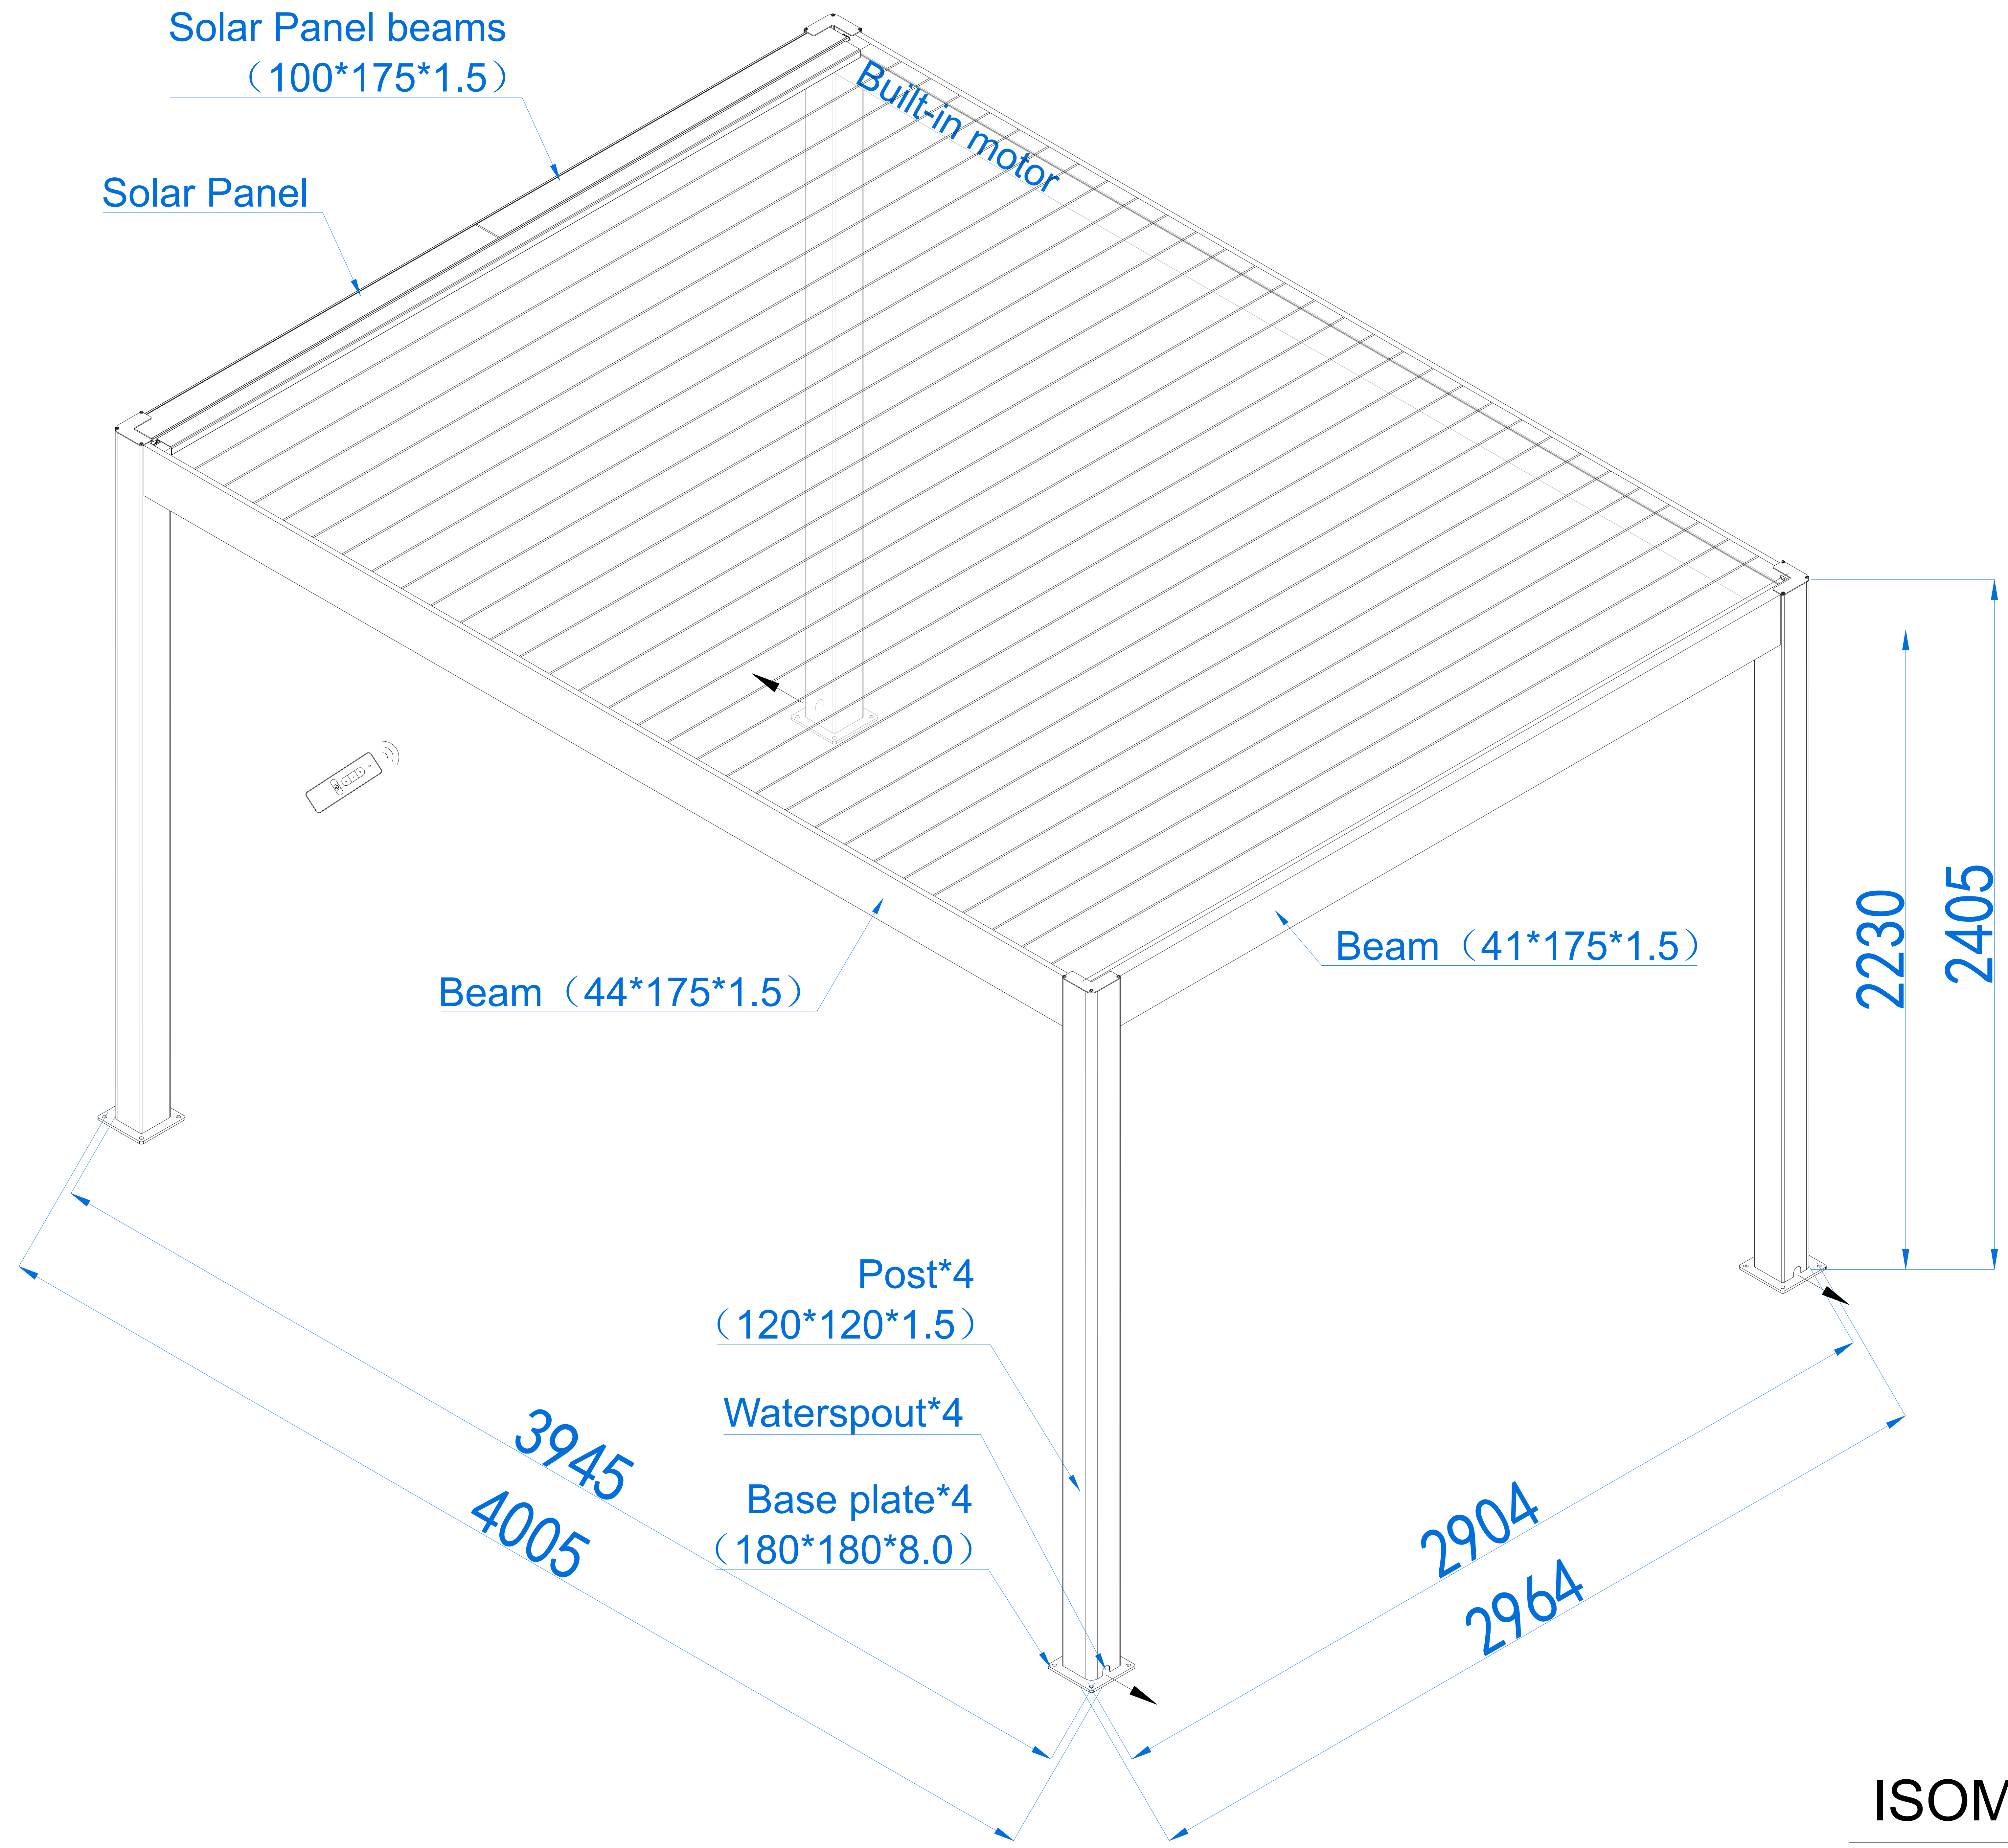


ISOMETRIC VIEW


Solar Mosa 3000mm*4000mm*2405mm



PLAN VIEW

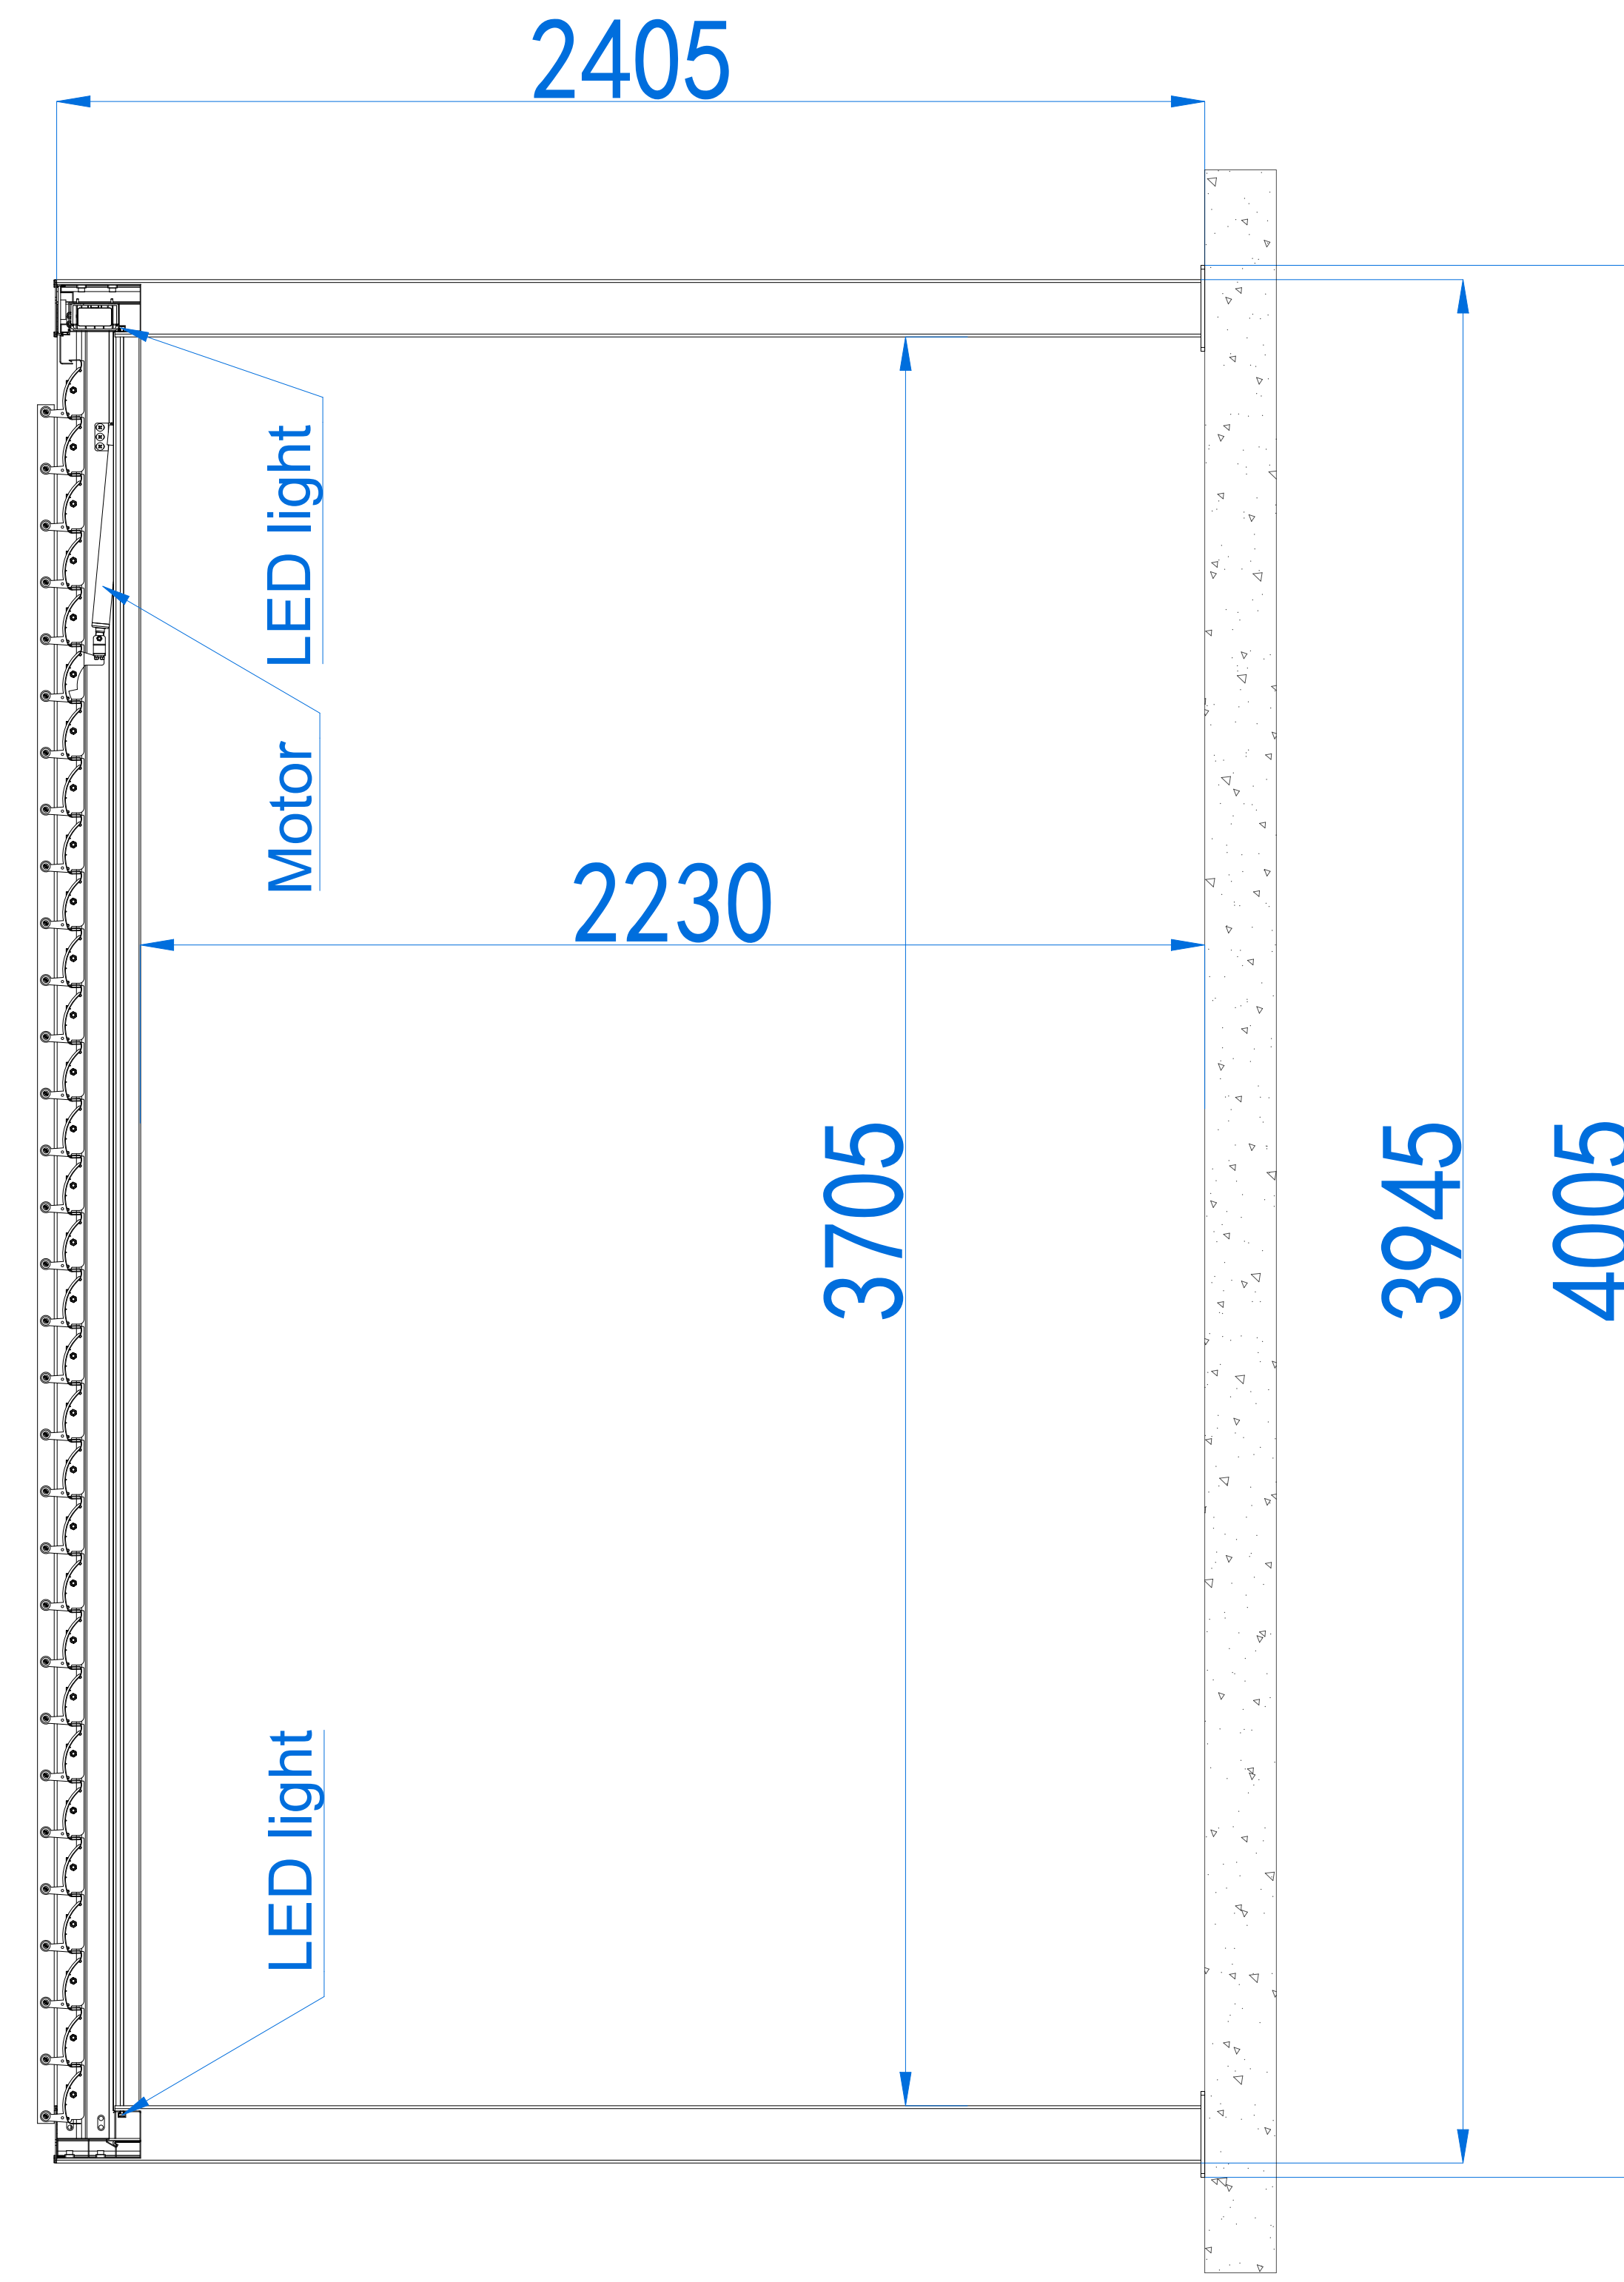

ELEVATION VIEW-1

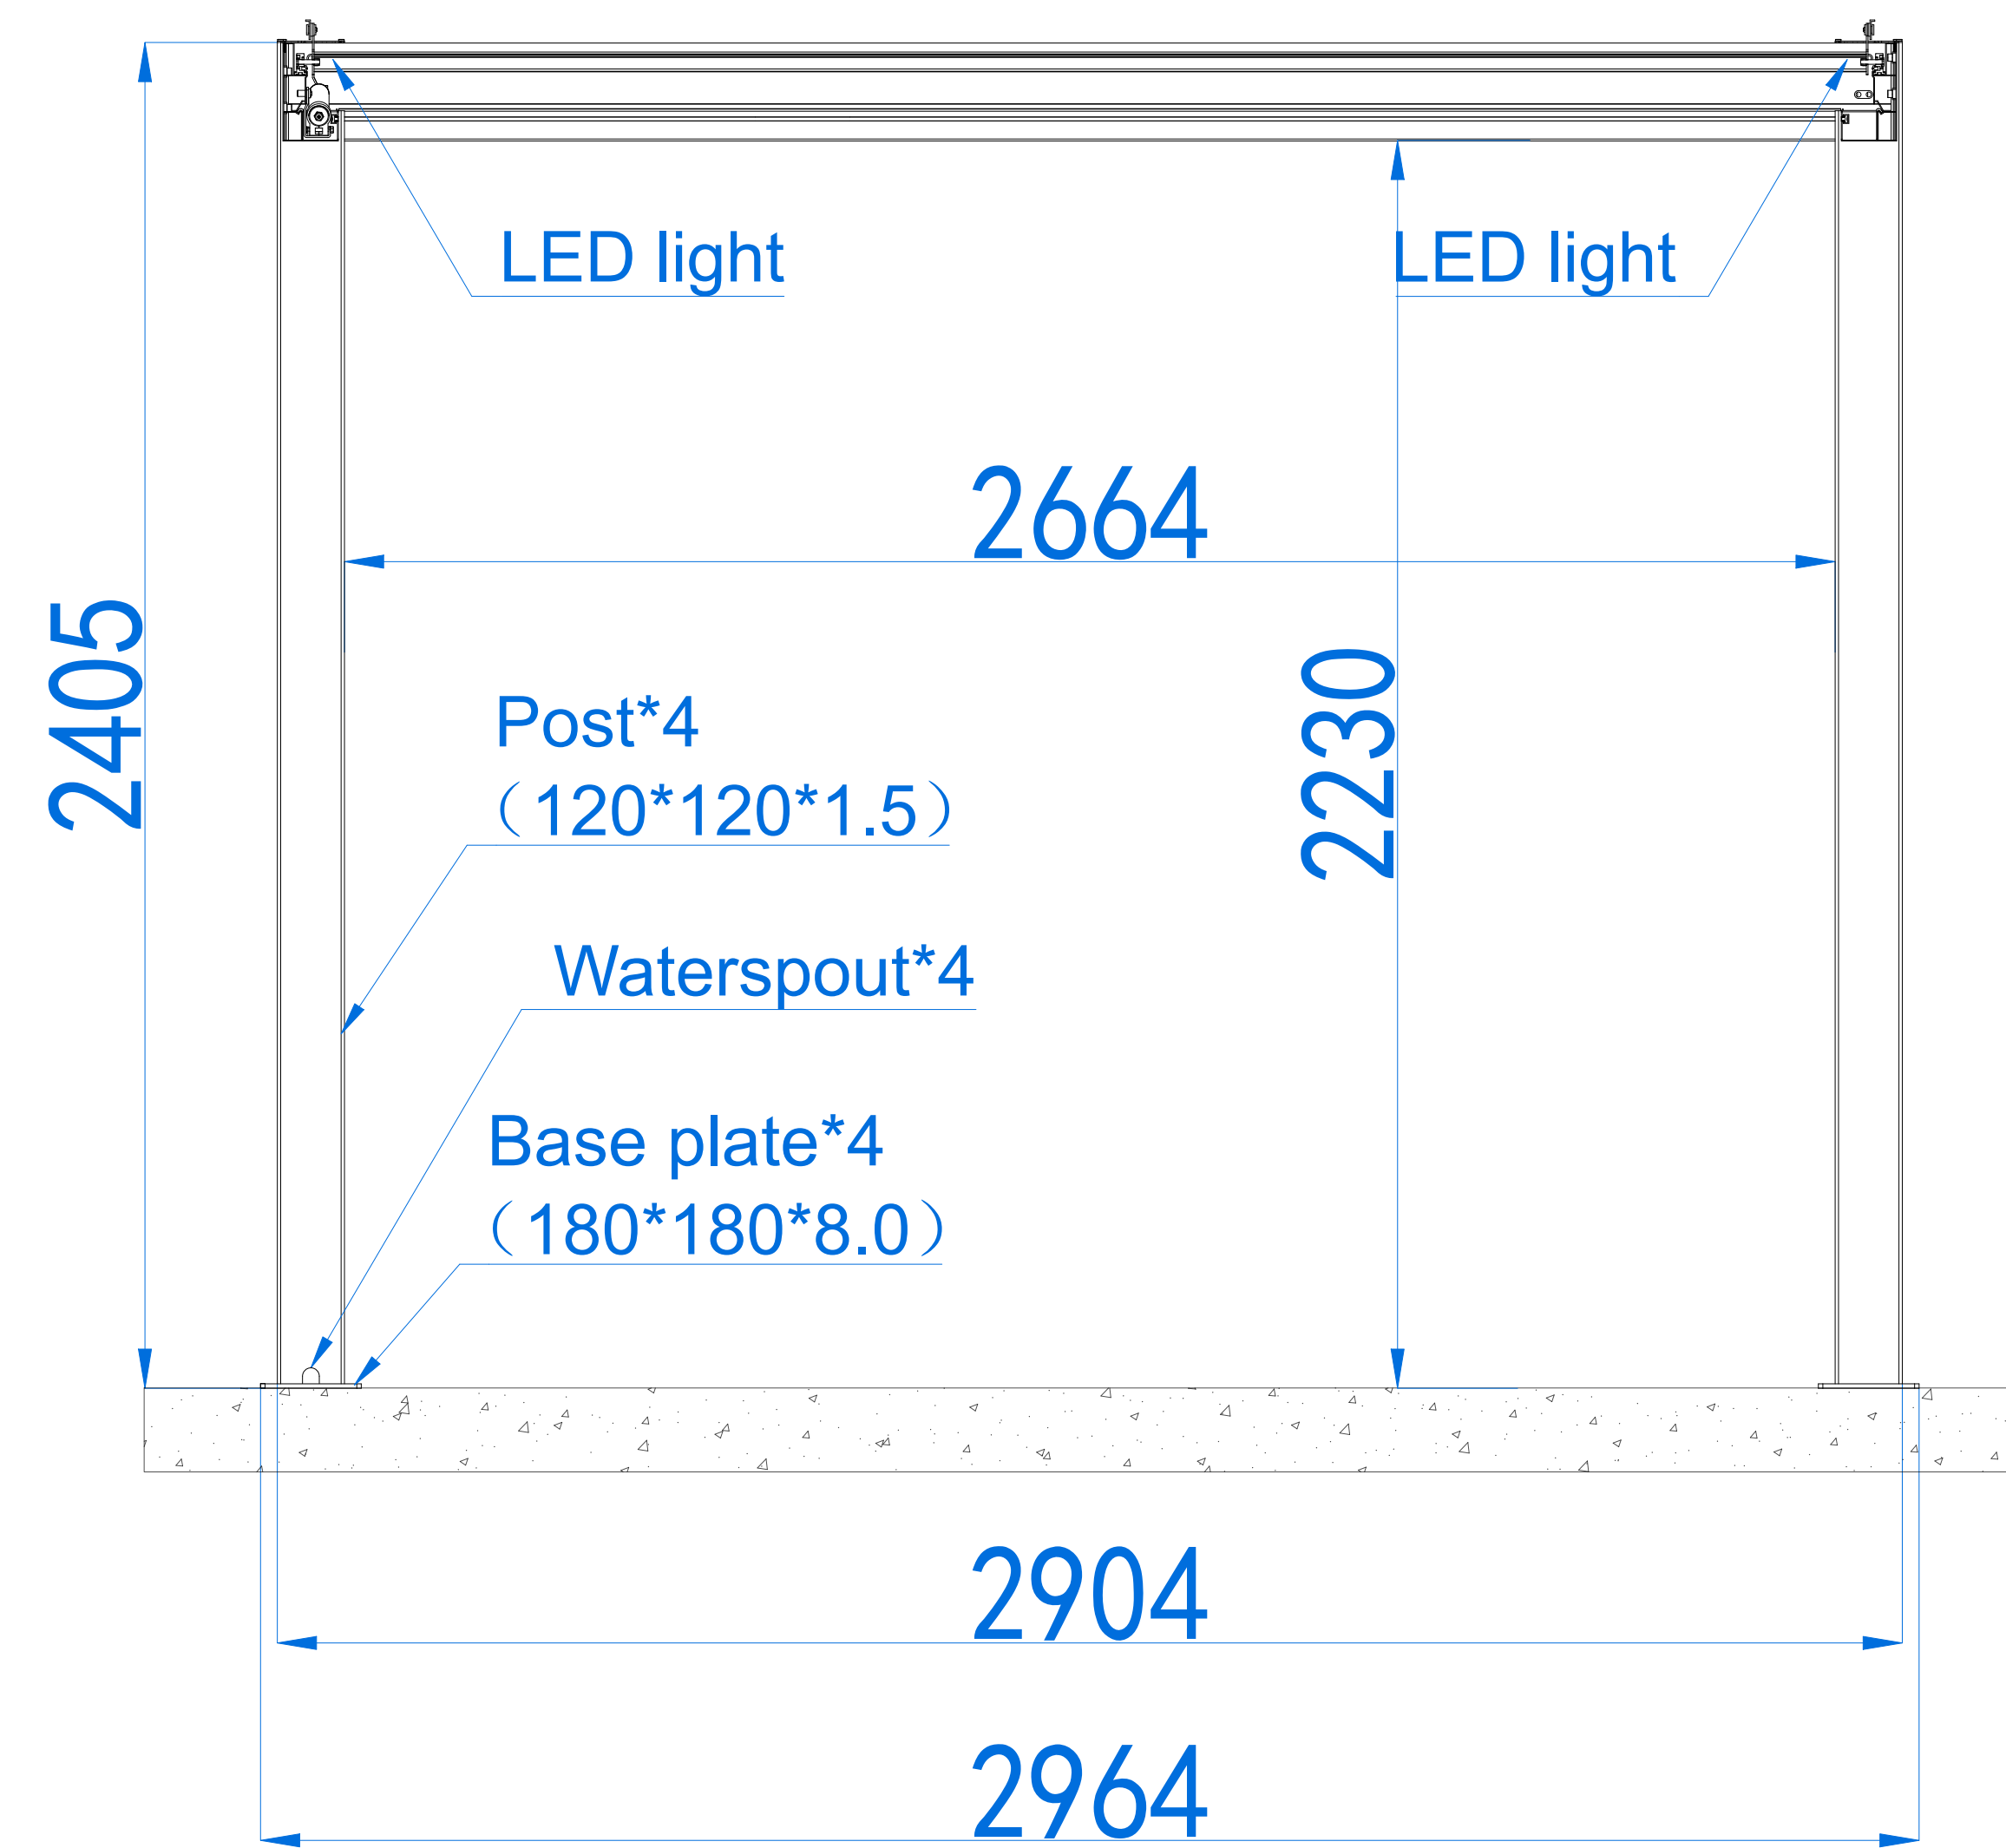

ELEVATION VIEW-2

