



# Motorised Pergola Louvered Roof Sized 4000mm x 6000mm

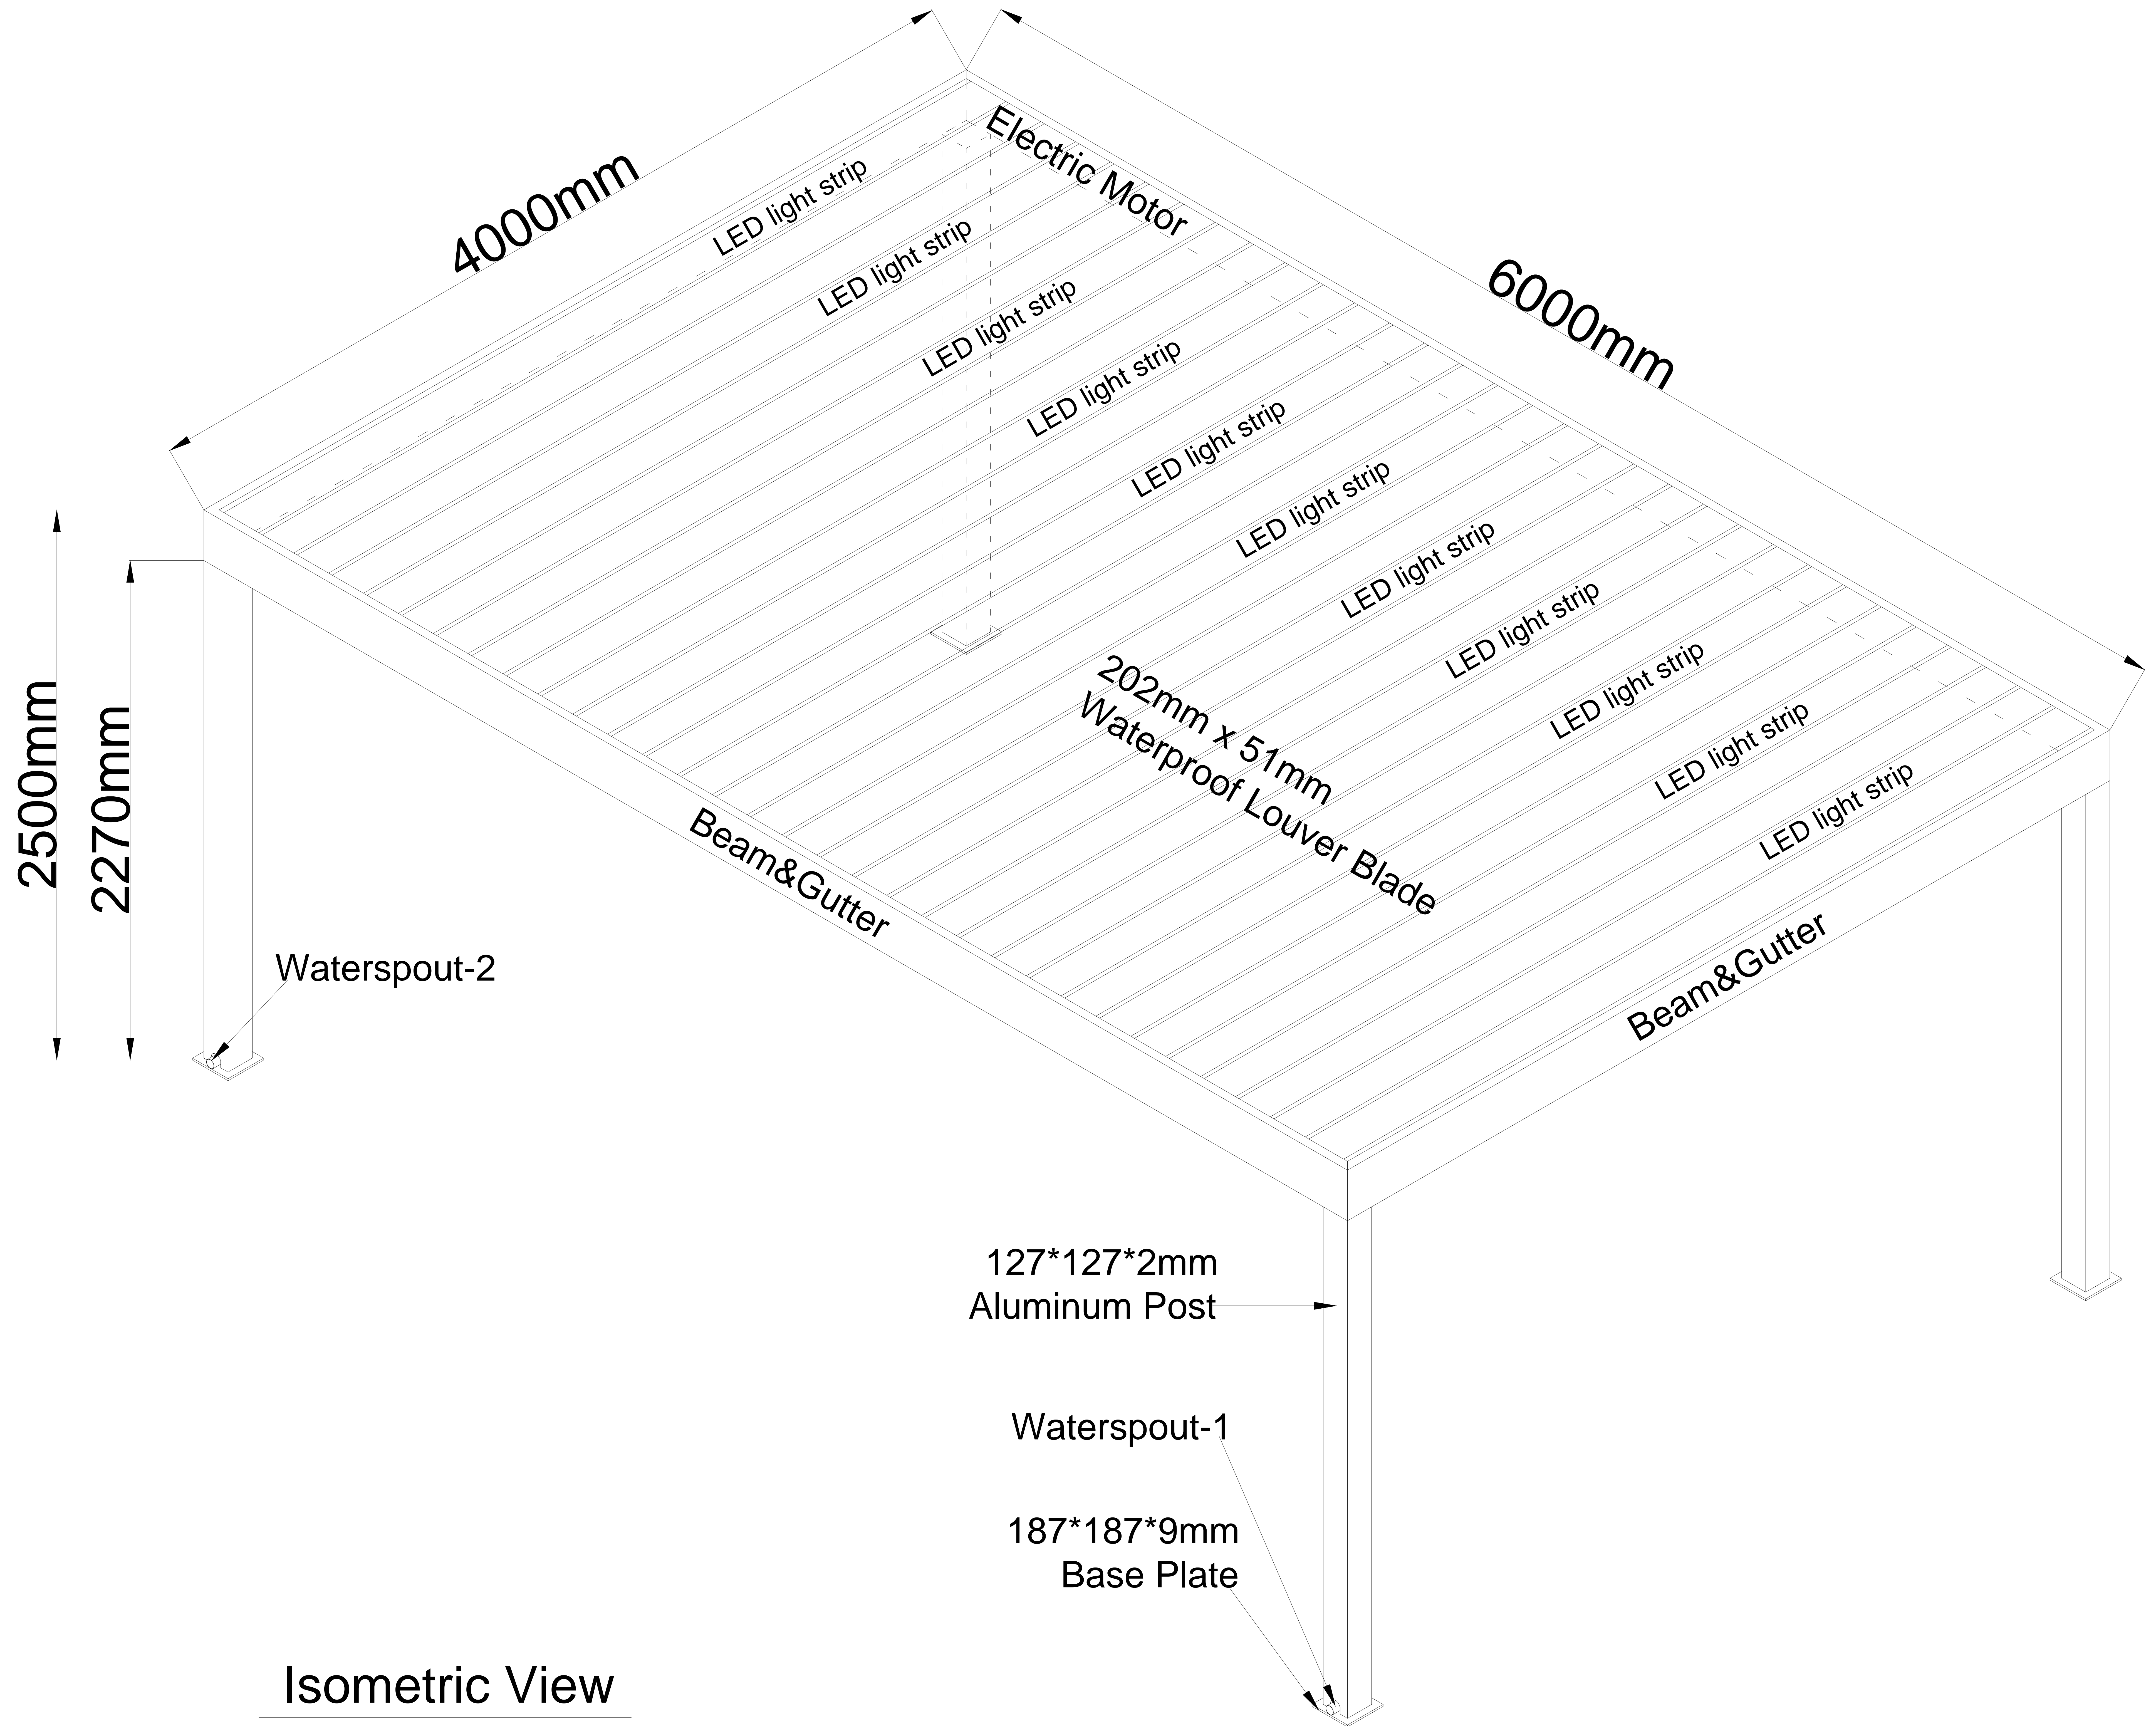

Isometric View

# Motorised Pergola Louvered Roof Sized 4000mm x 6000mm

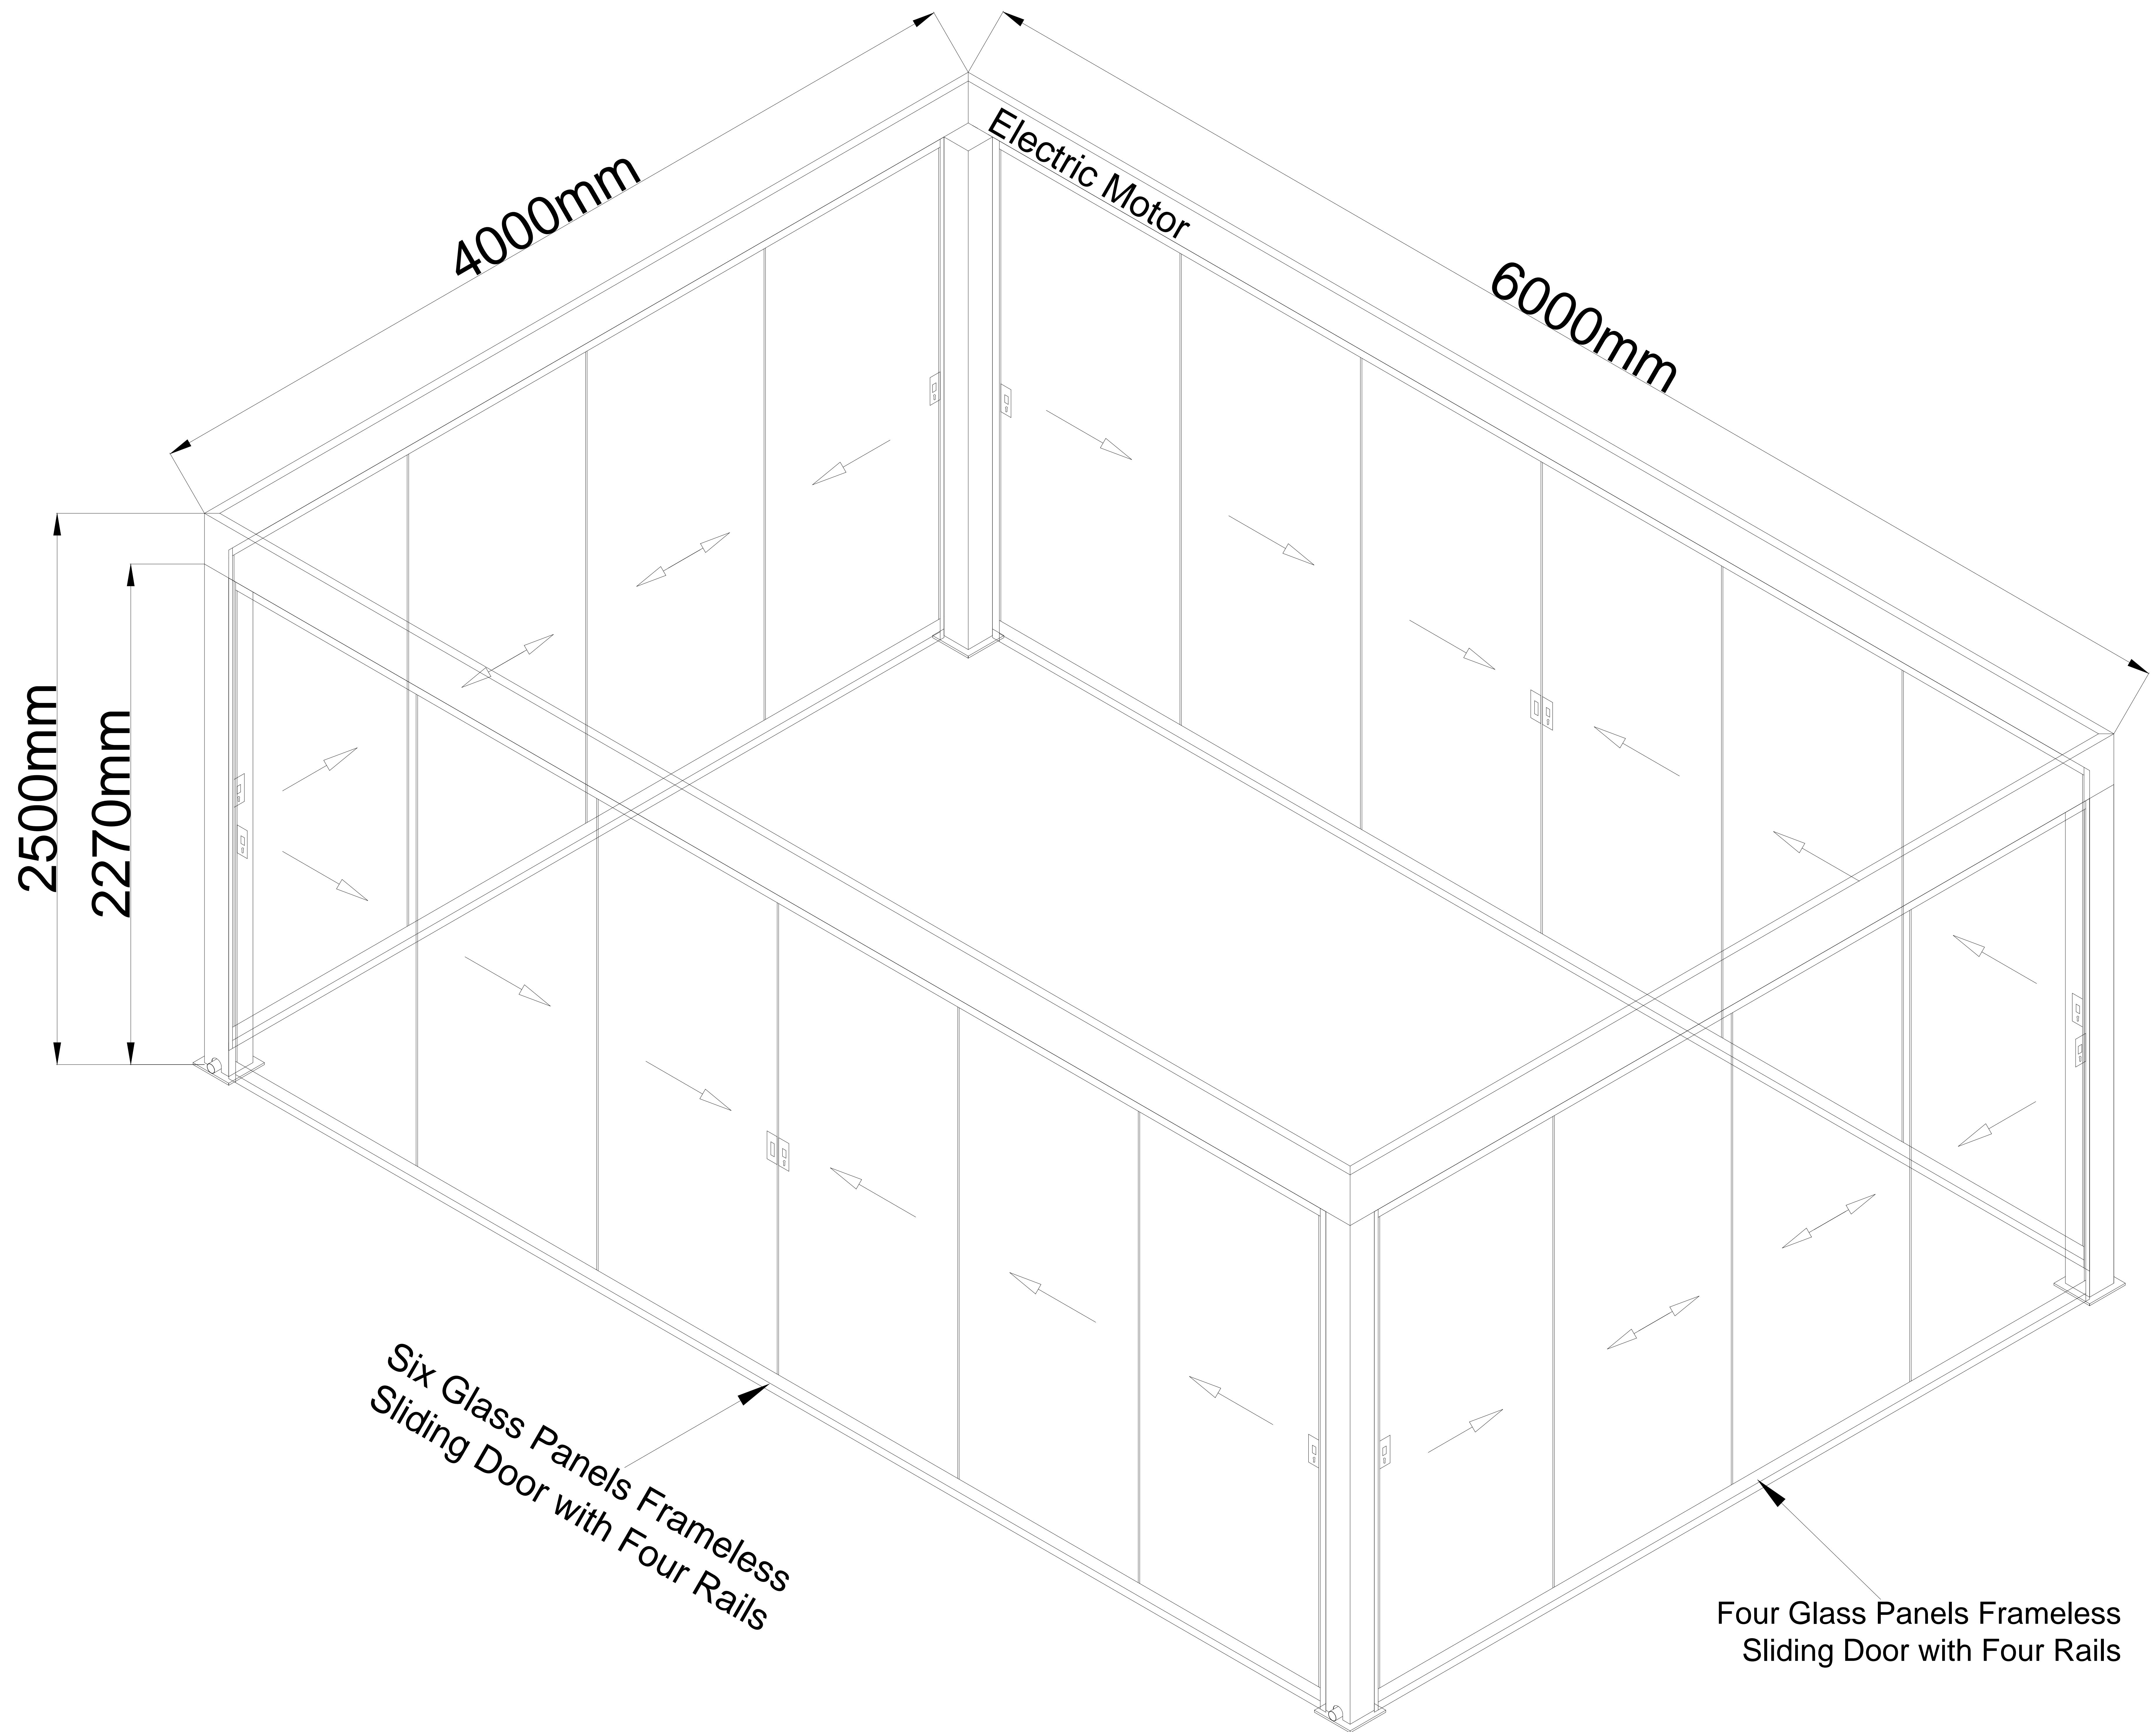

Plan of sliding door

# Motorised Pergola Louvered Roof Sized 4000mm x 6000mm

