



Motorised Pergola Louvered Roof Sized 3500mm x 5000mm

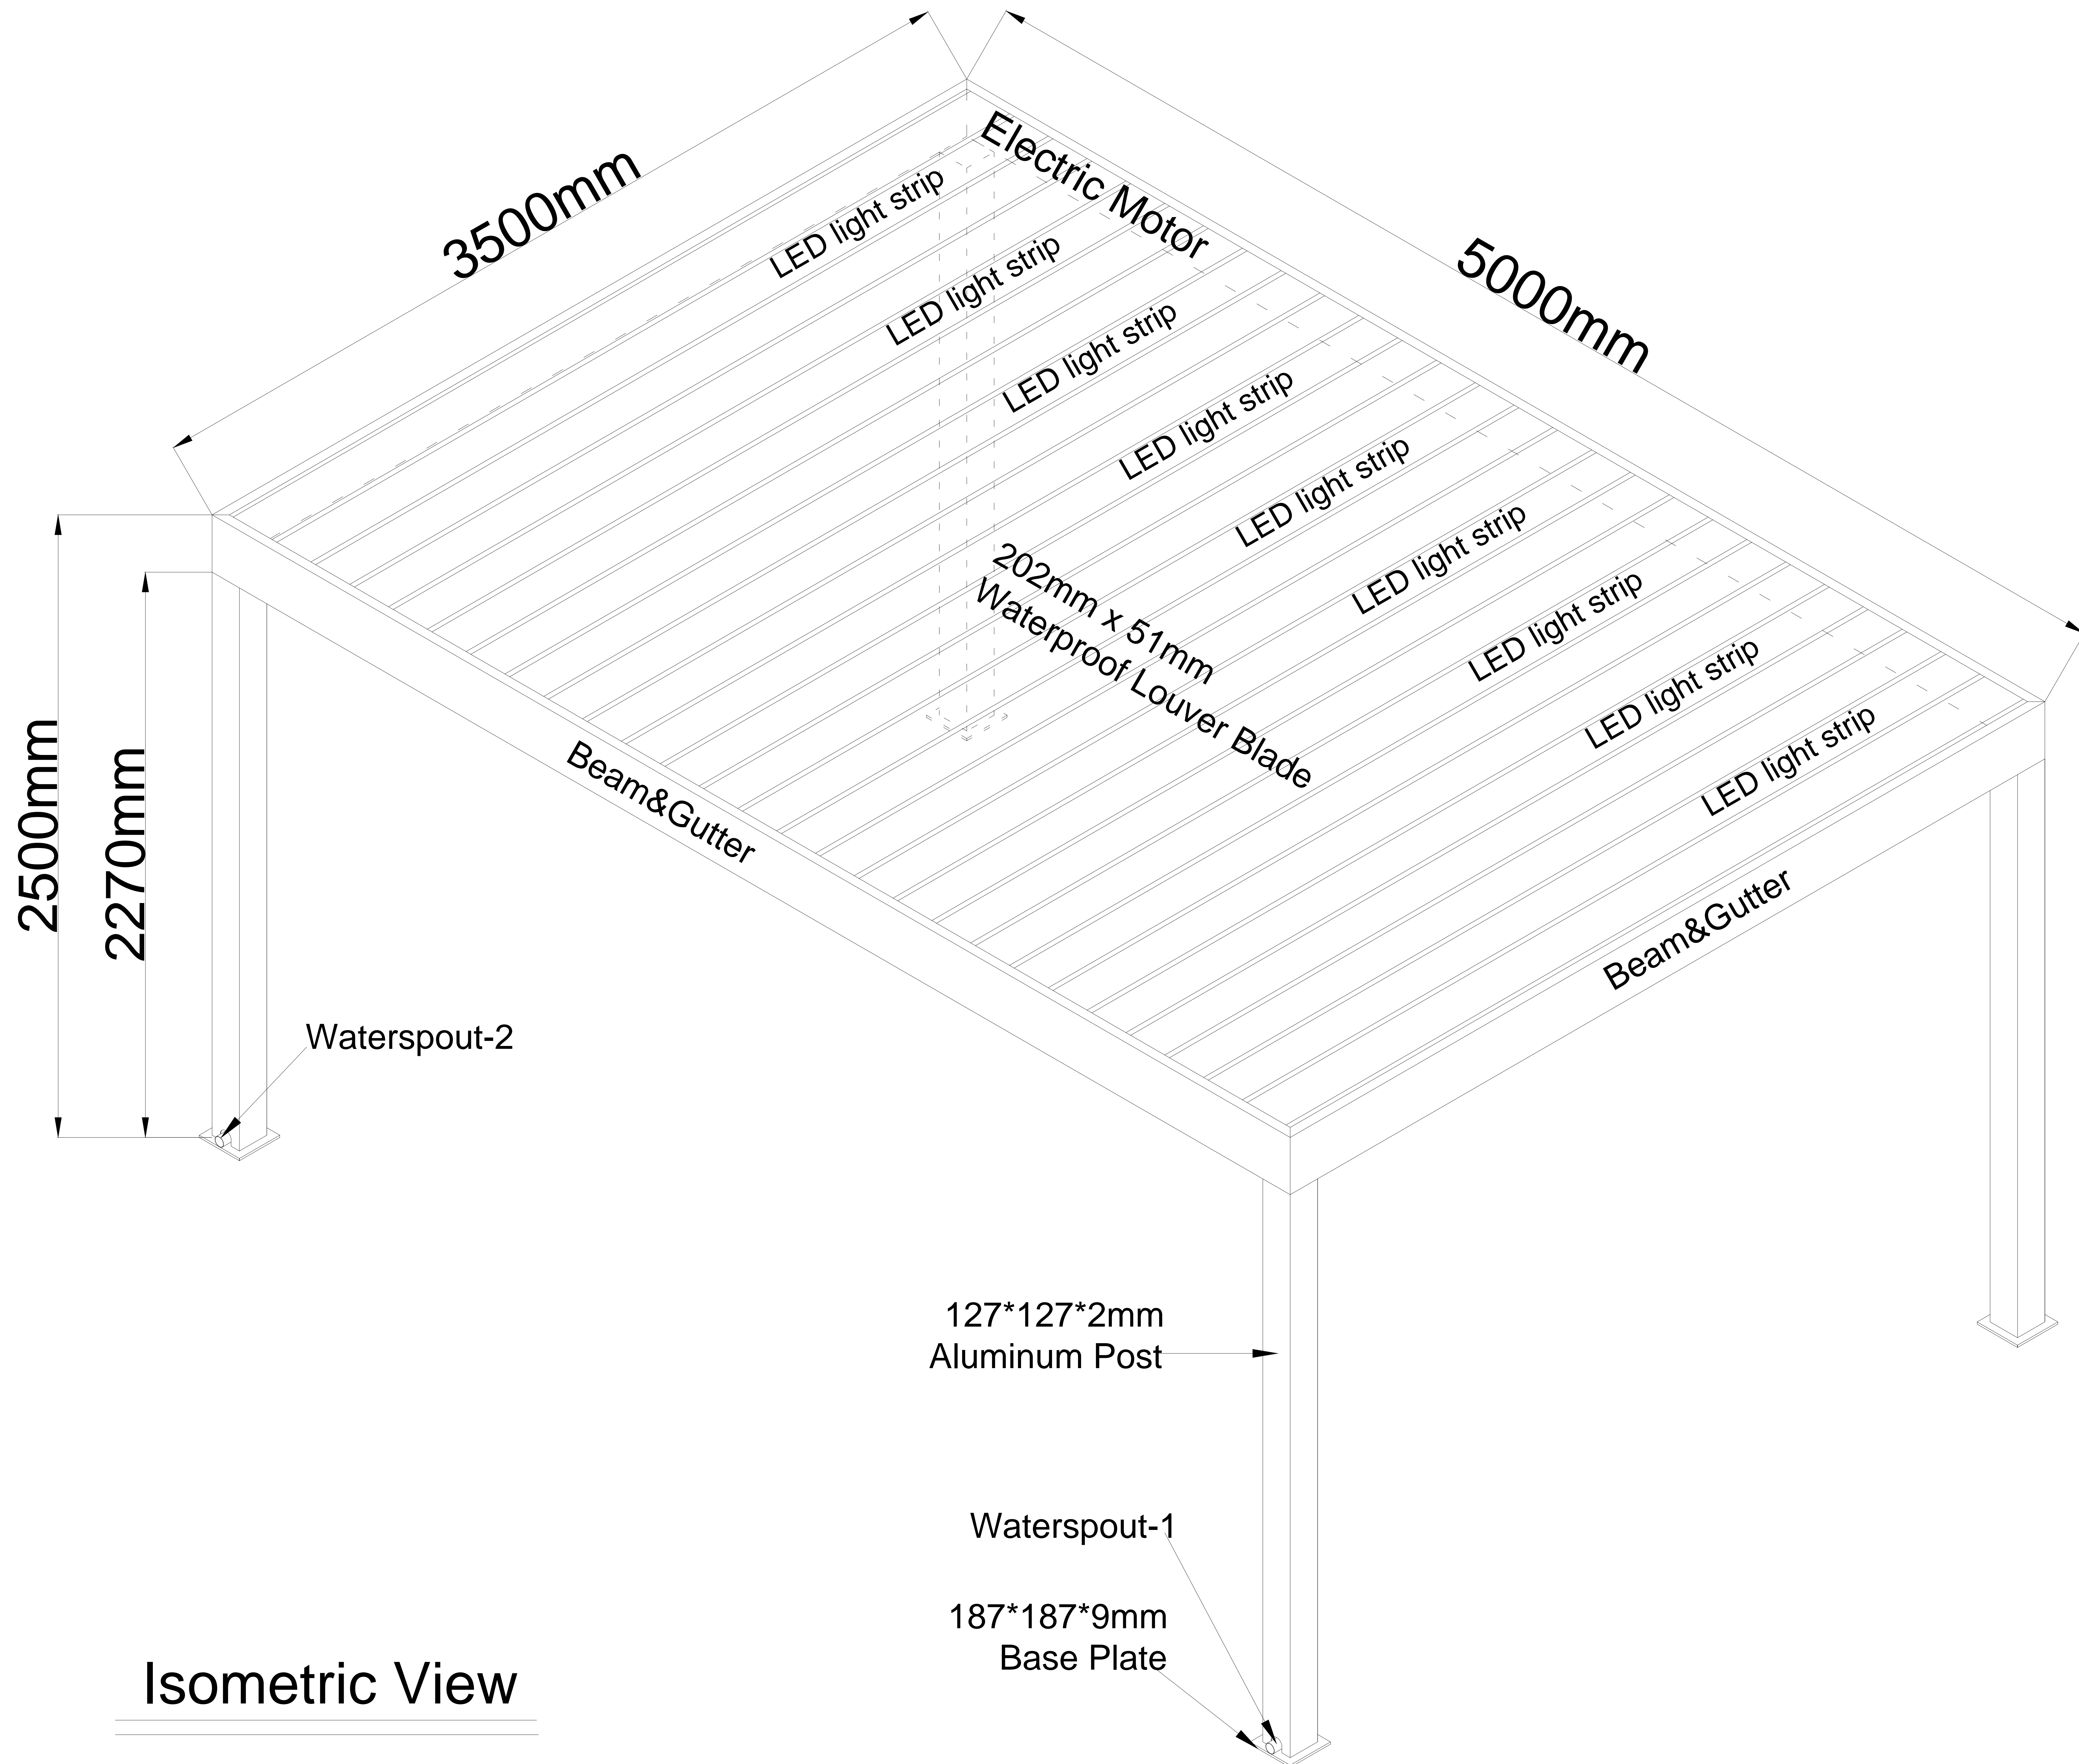

Isometric View

Motorised Pergola Louvered Roof Sized 3500mm x 5000mm

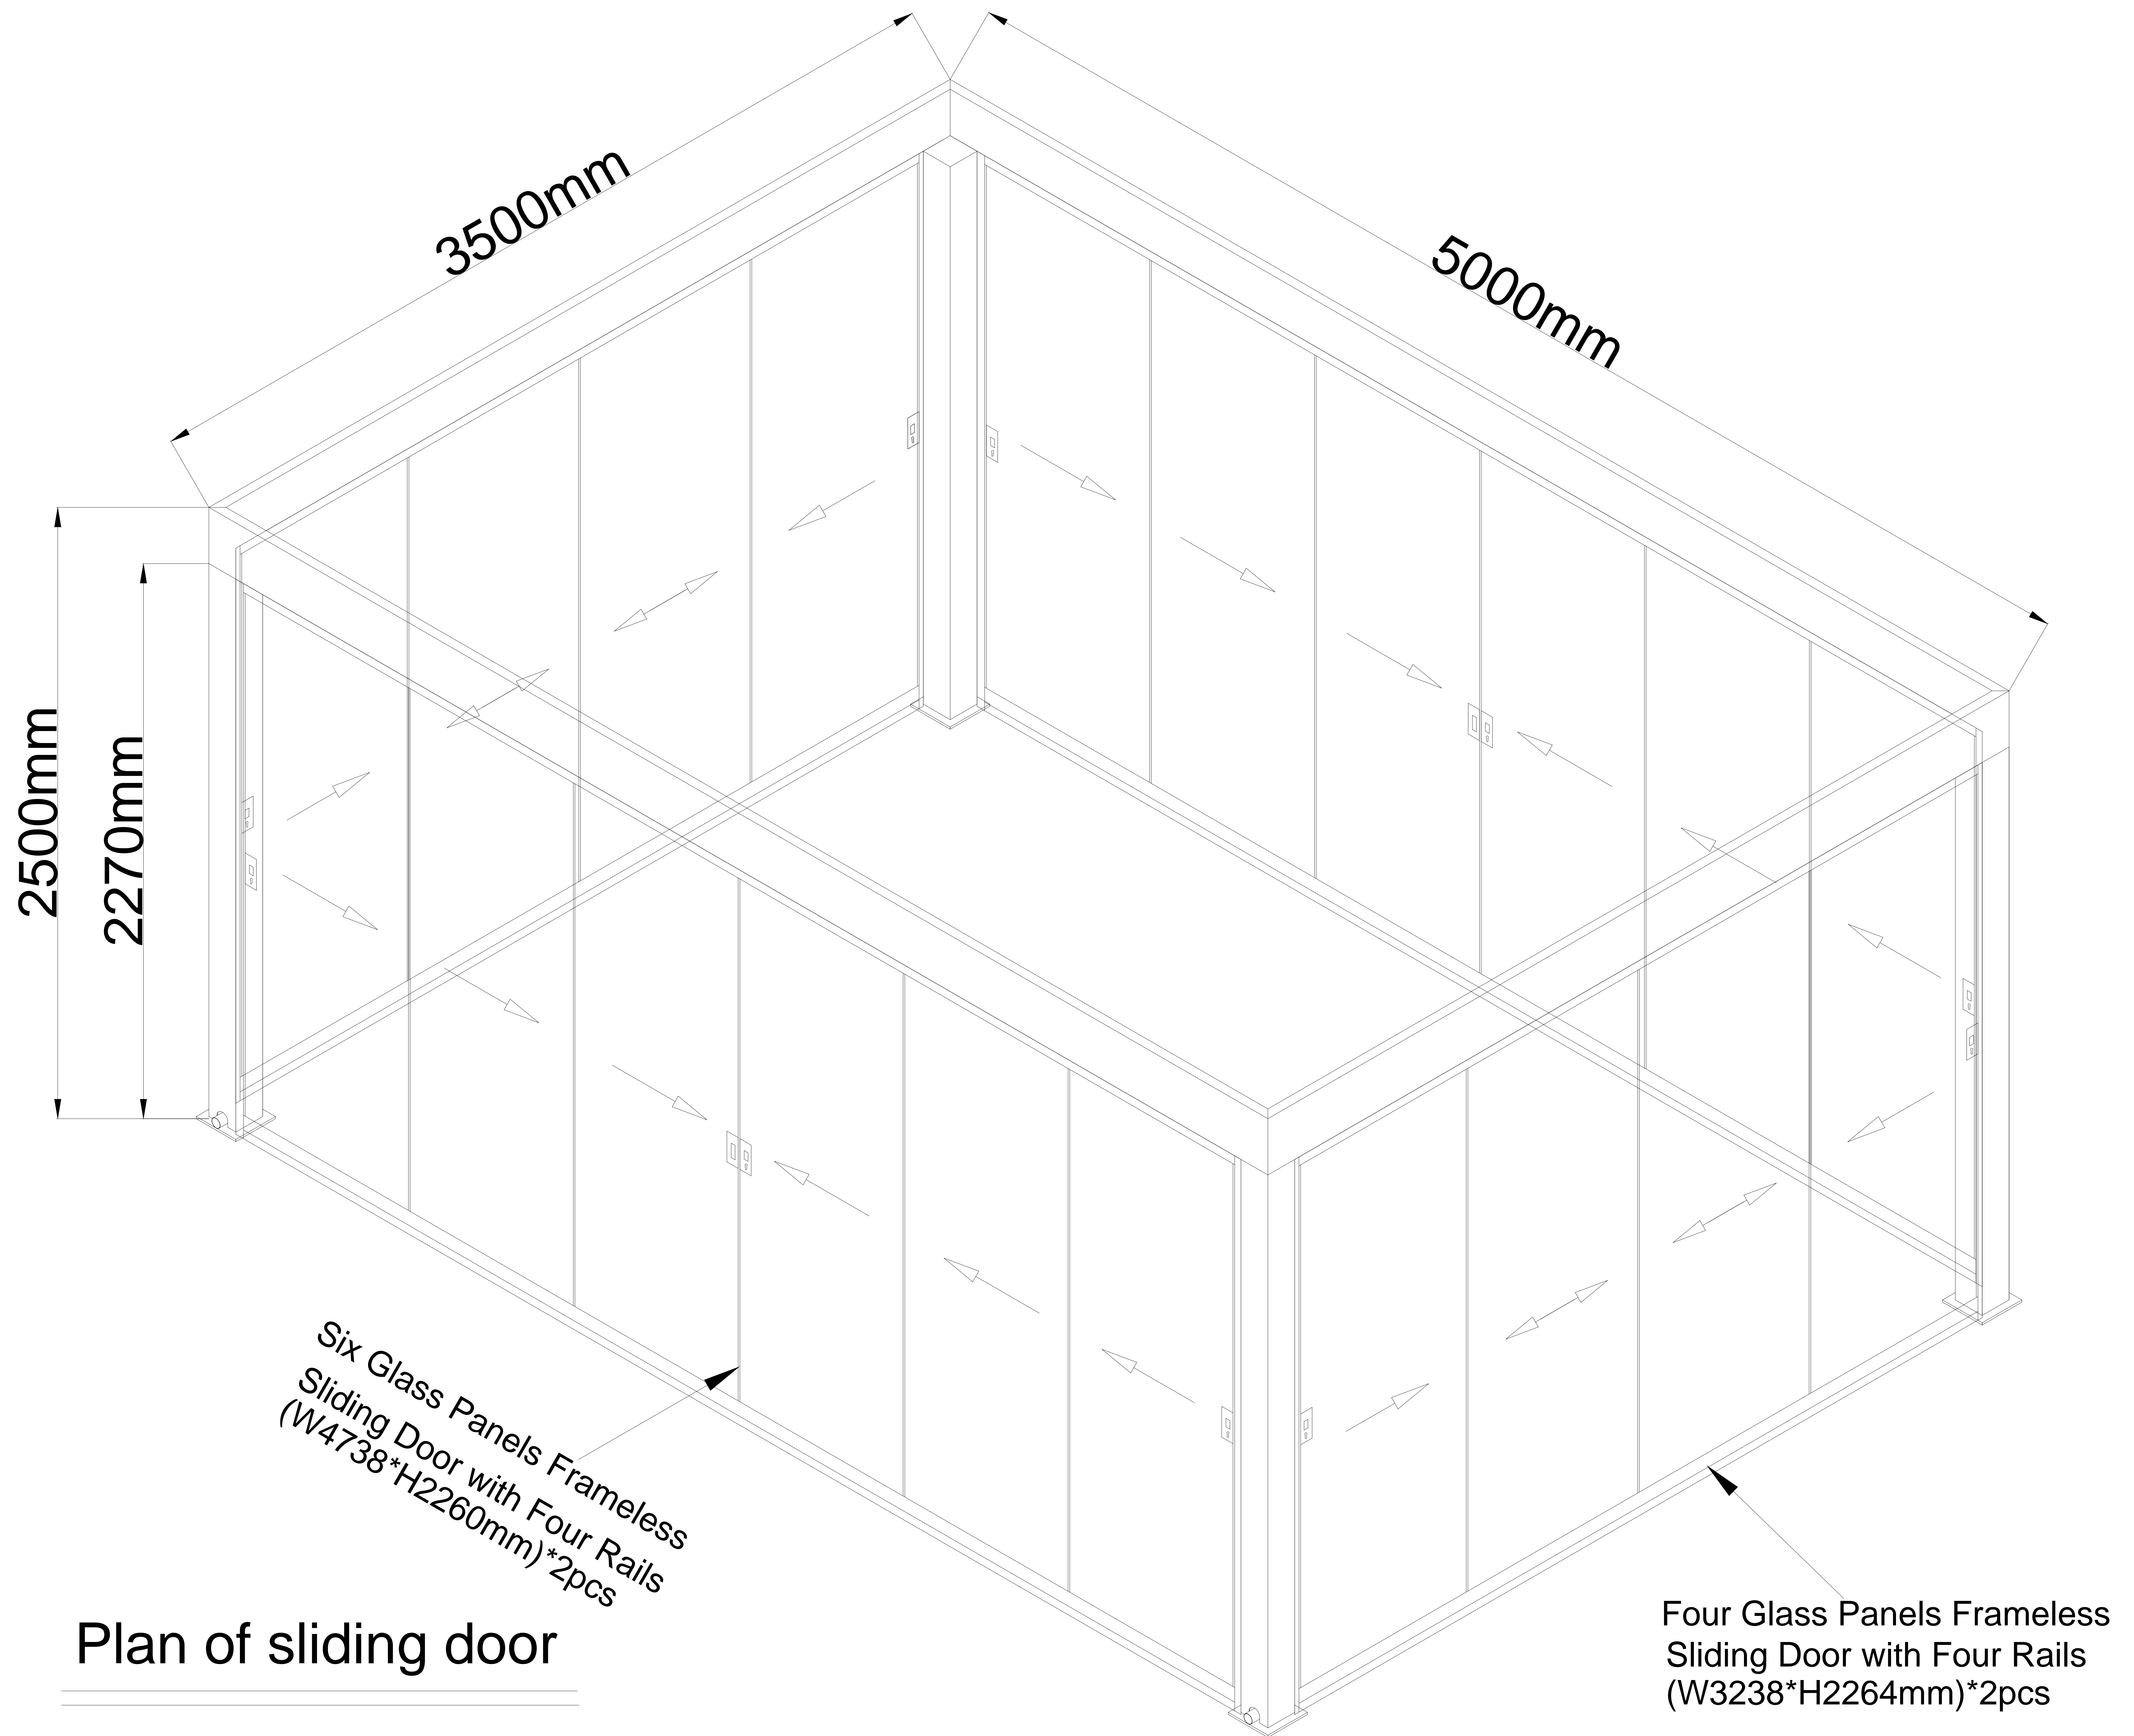

Plan of sliding door

Motorised Pergola Louvered Roof Sized 3500mm x 5000mm

