



Motorised Pergola Louvered Roof Sized 3000mm x 5000mm

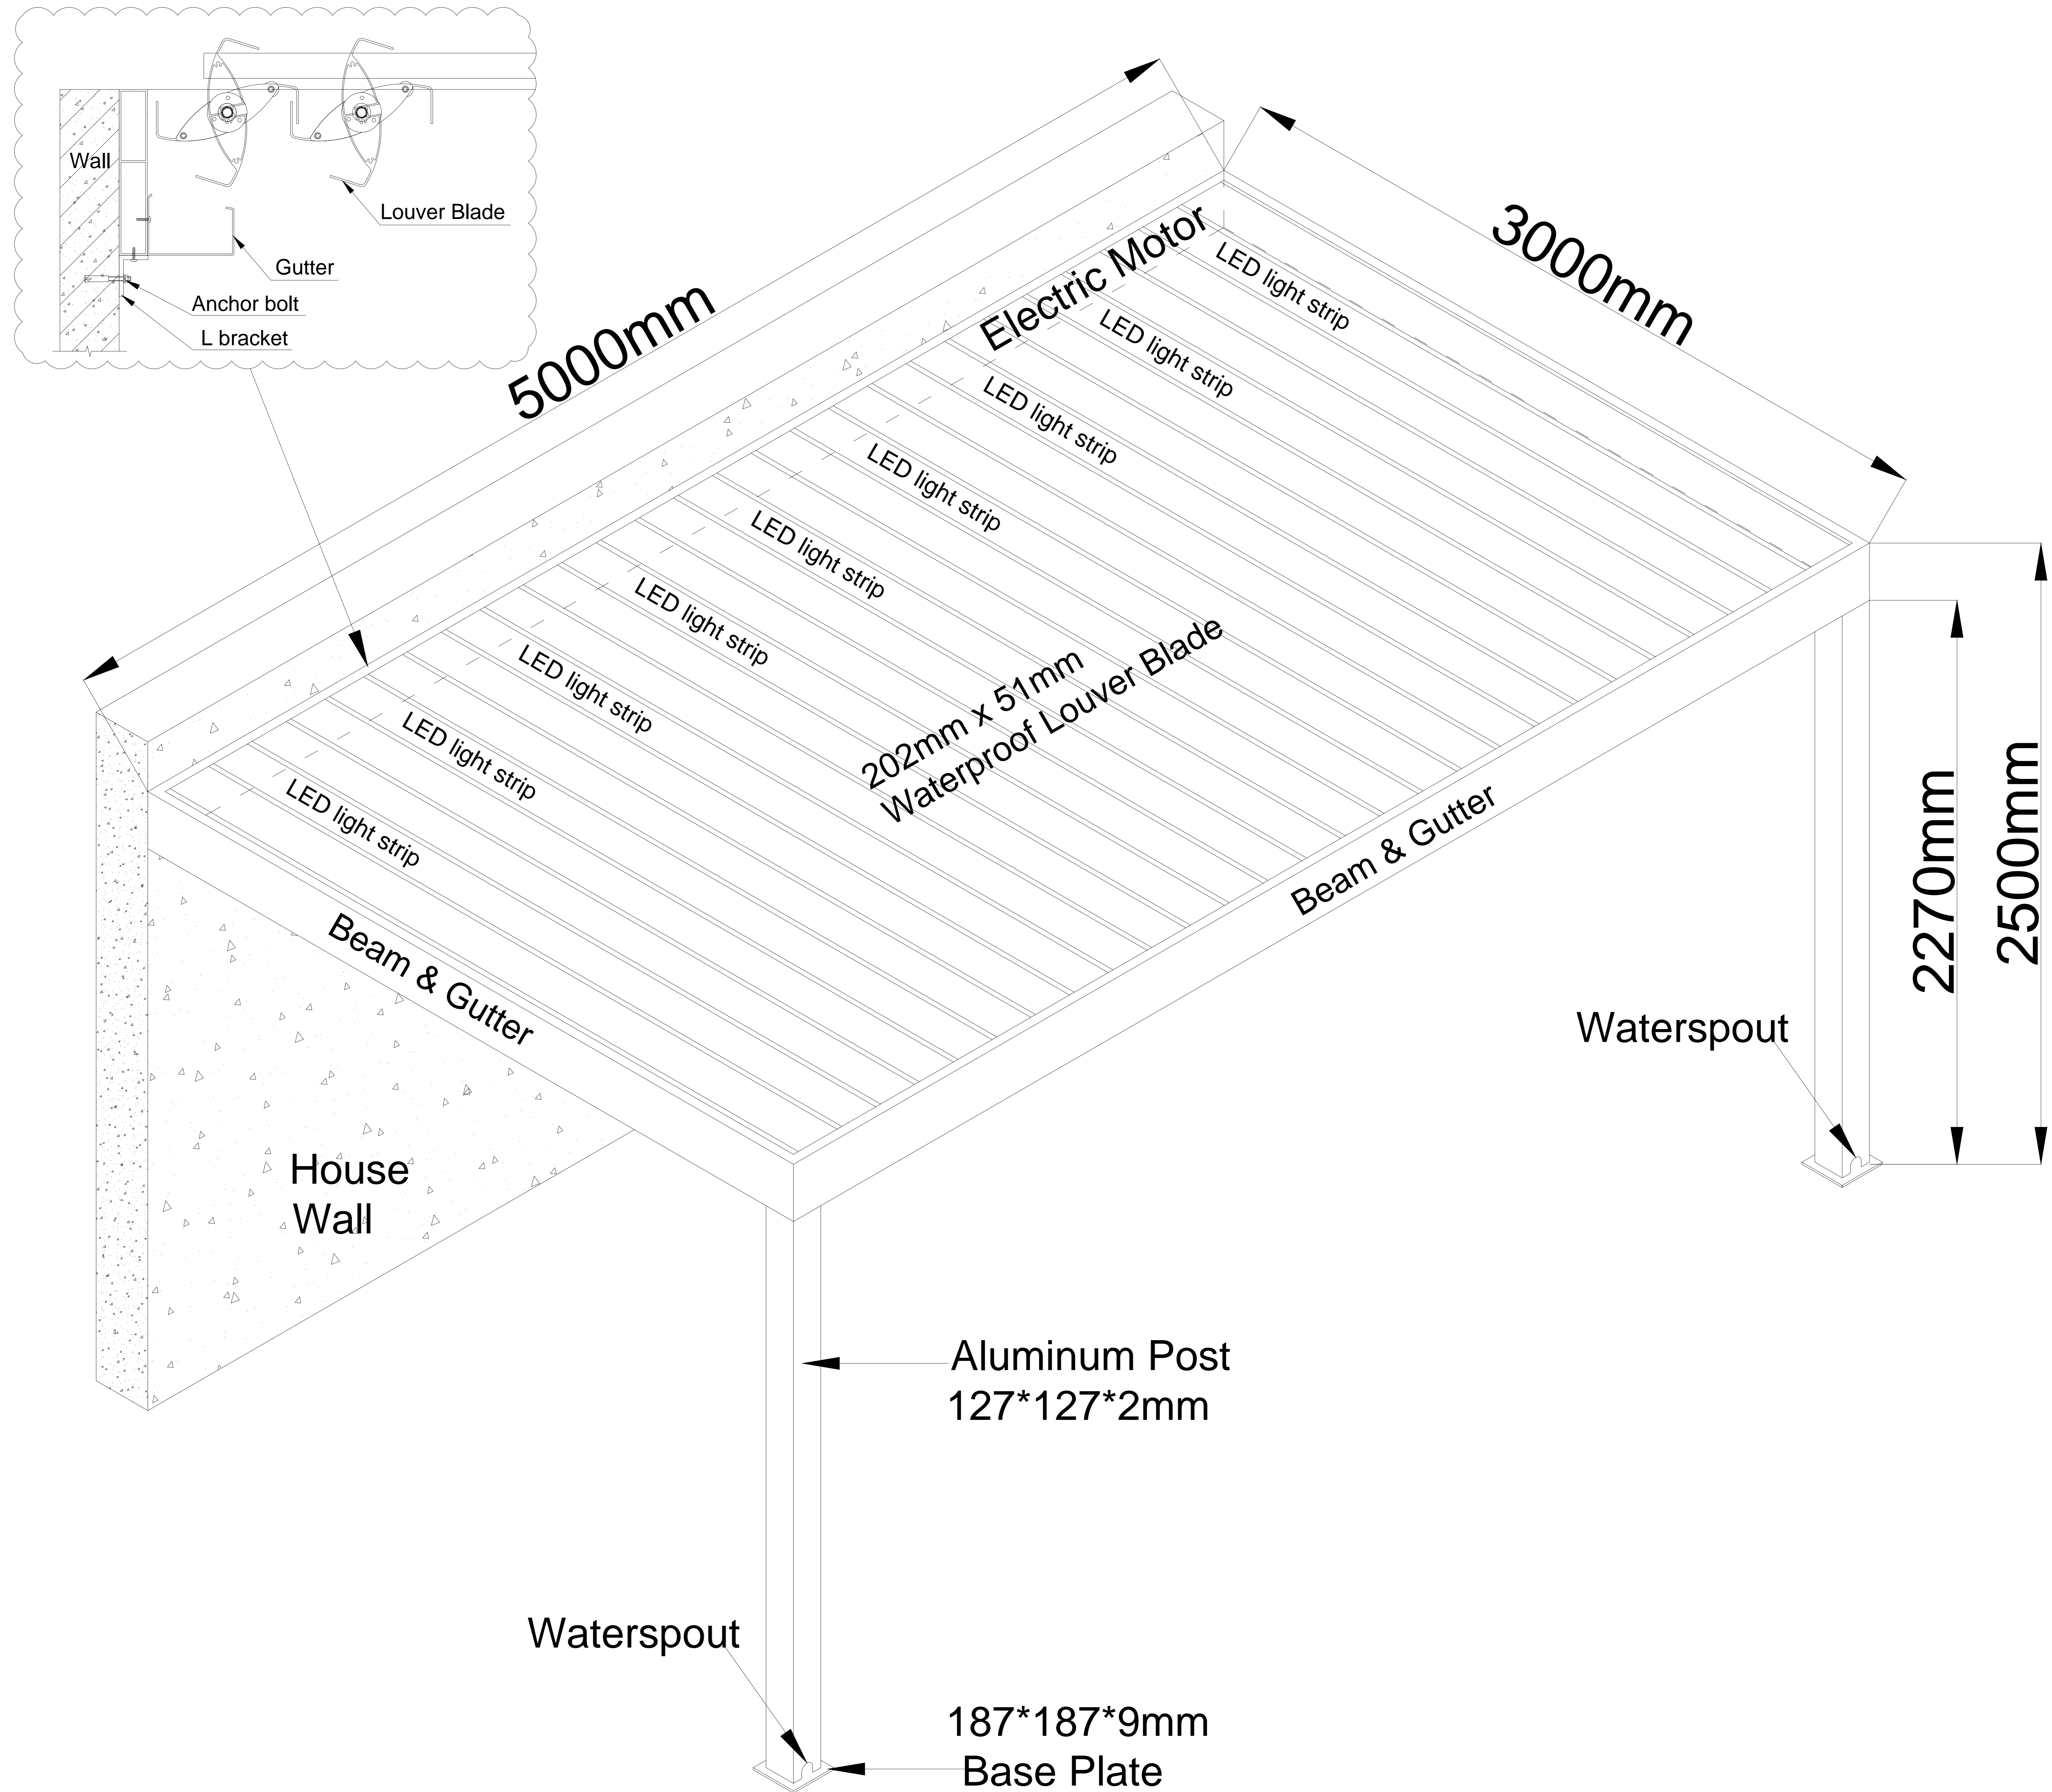

Motorised Pergola Louvered Roof Sized 3000mm x 5000mm

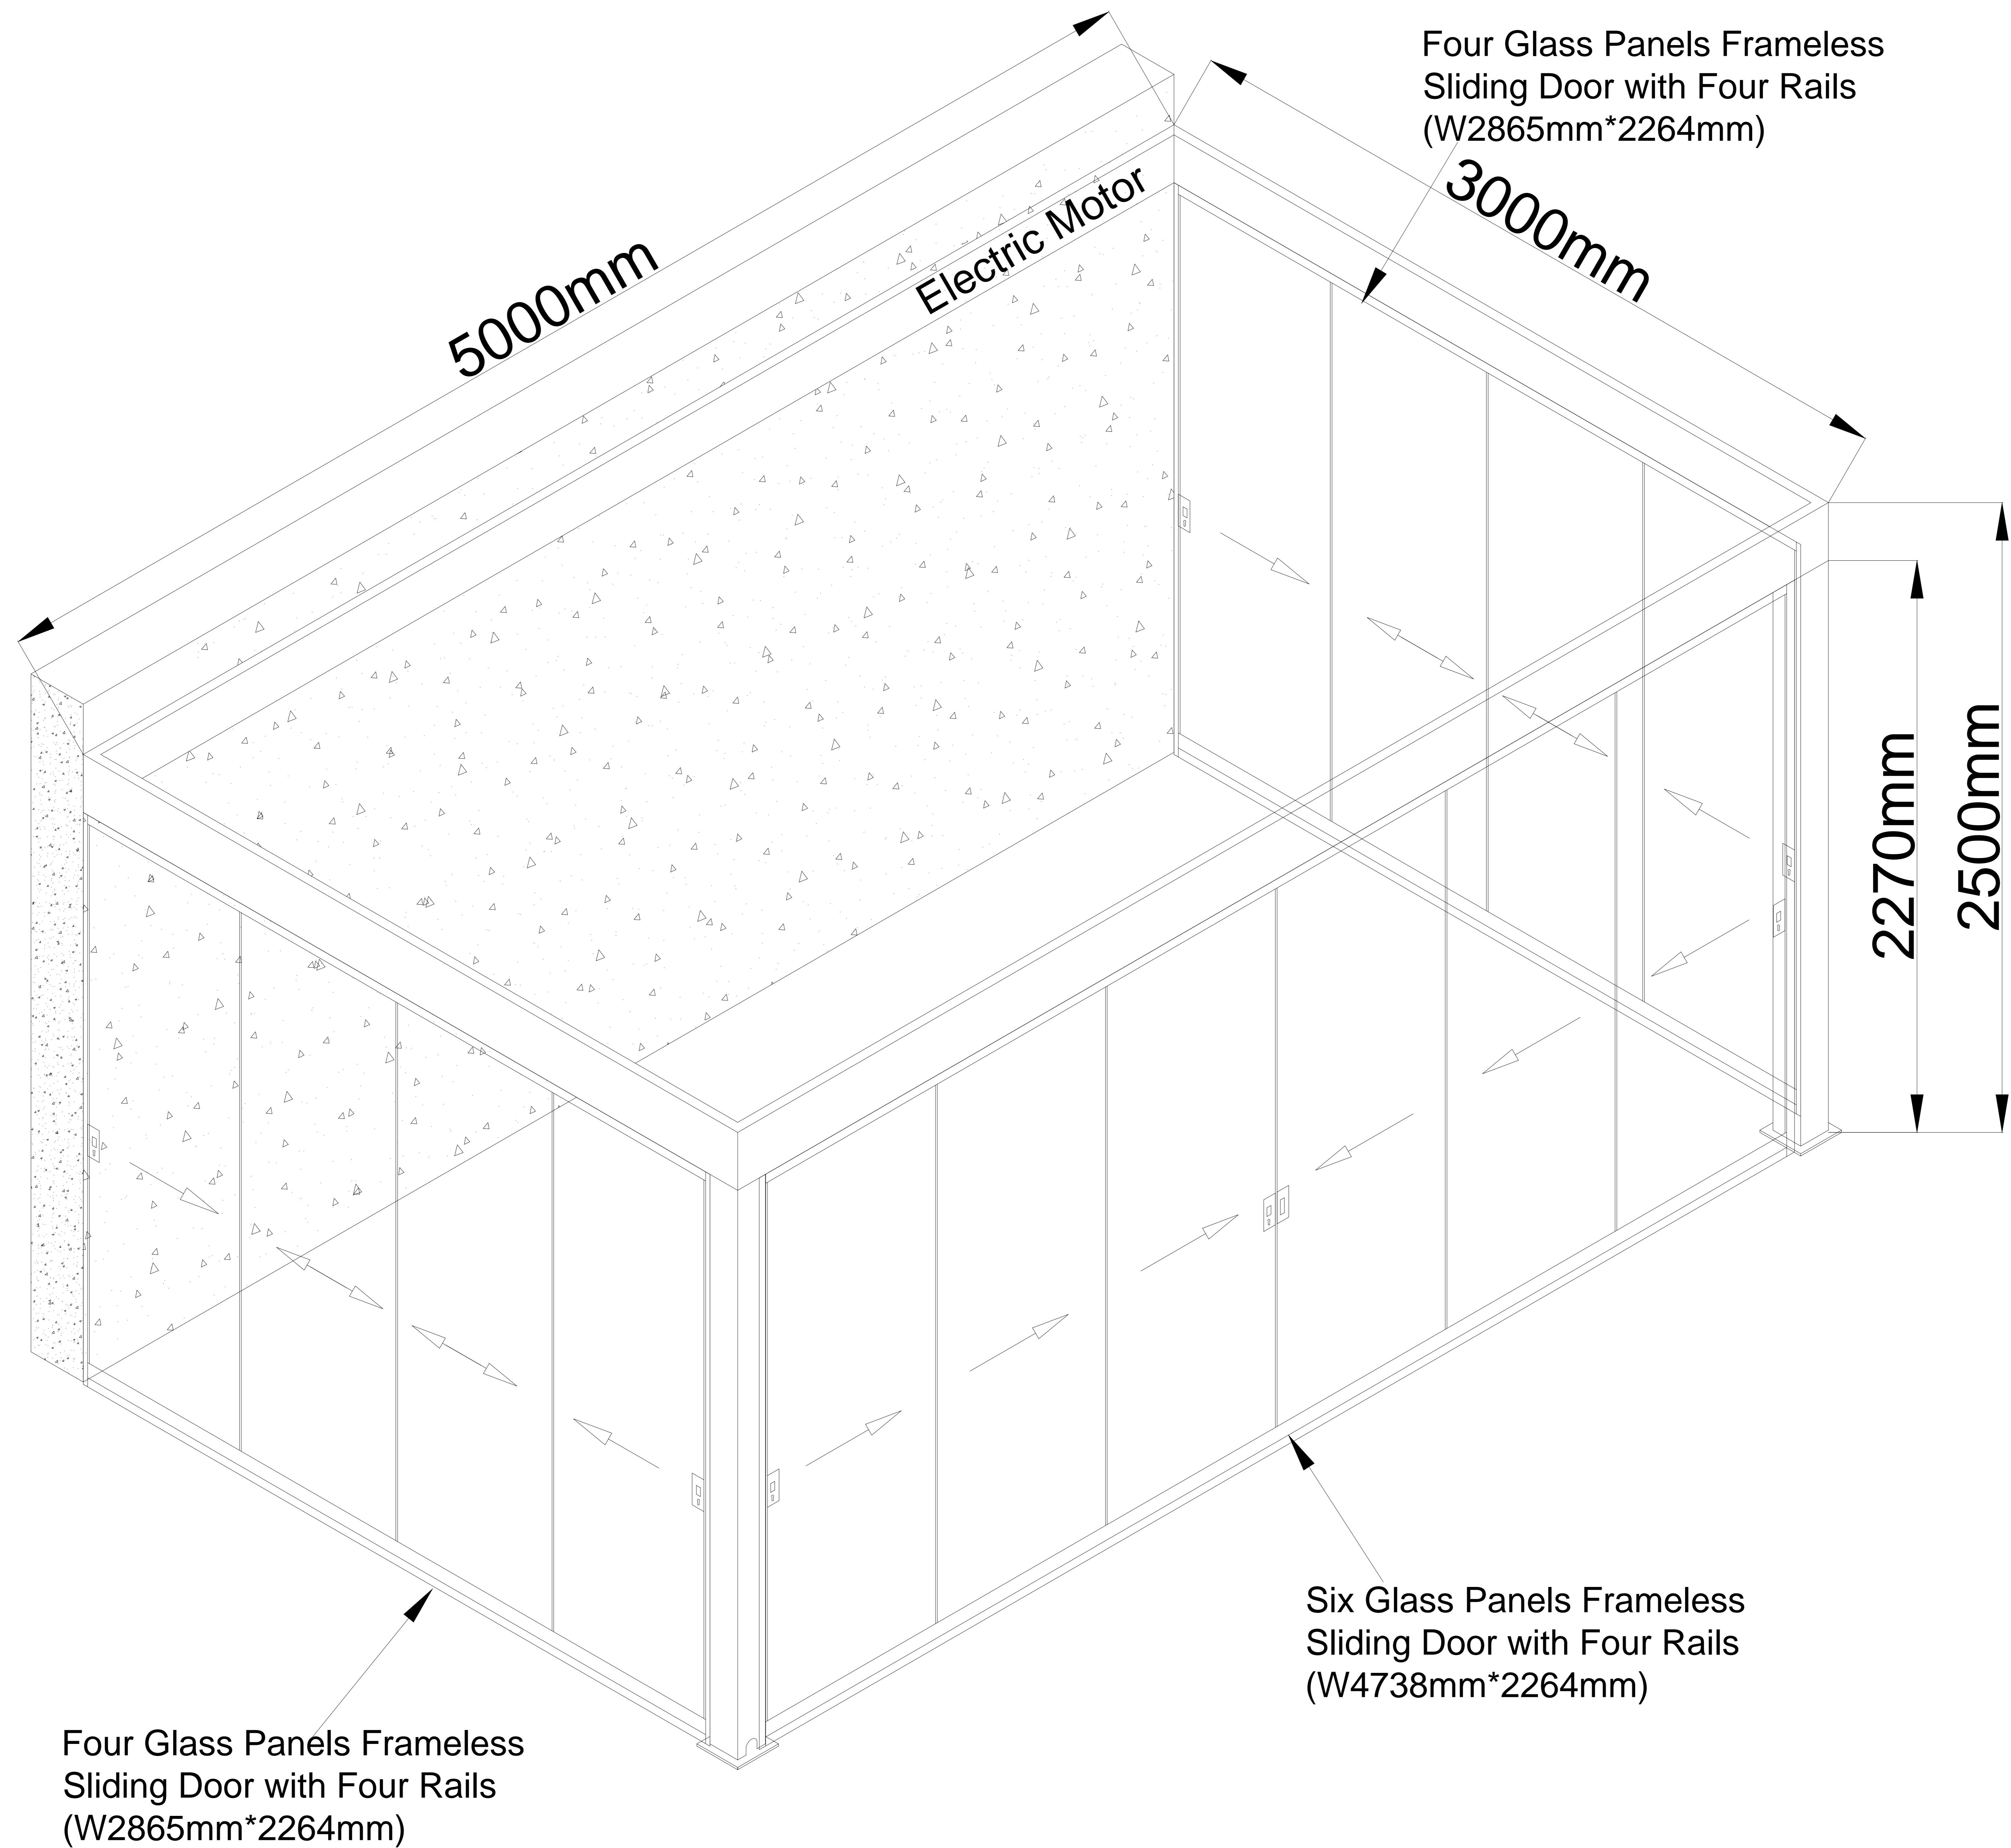

Motorised Pergola Louvered Roof Sized 3000mm x 5000mm

